

481.11

436.00

423.99

NEW HC PARKING

PARK HERE


FILL IN LOW PAVING

DUARTE RD.

R=15.00

532.9

HOLLY AVE.

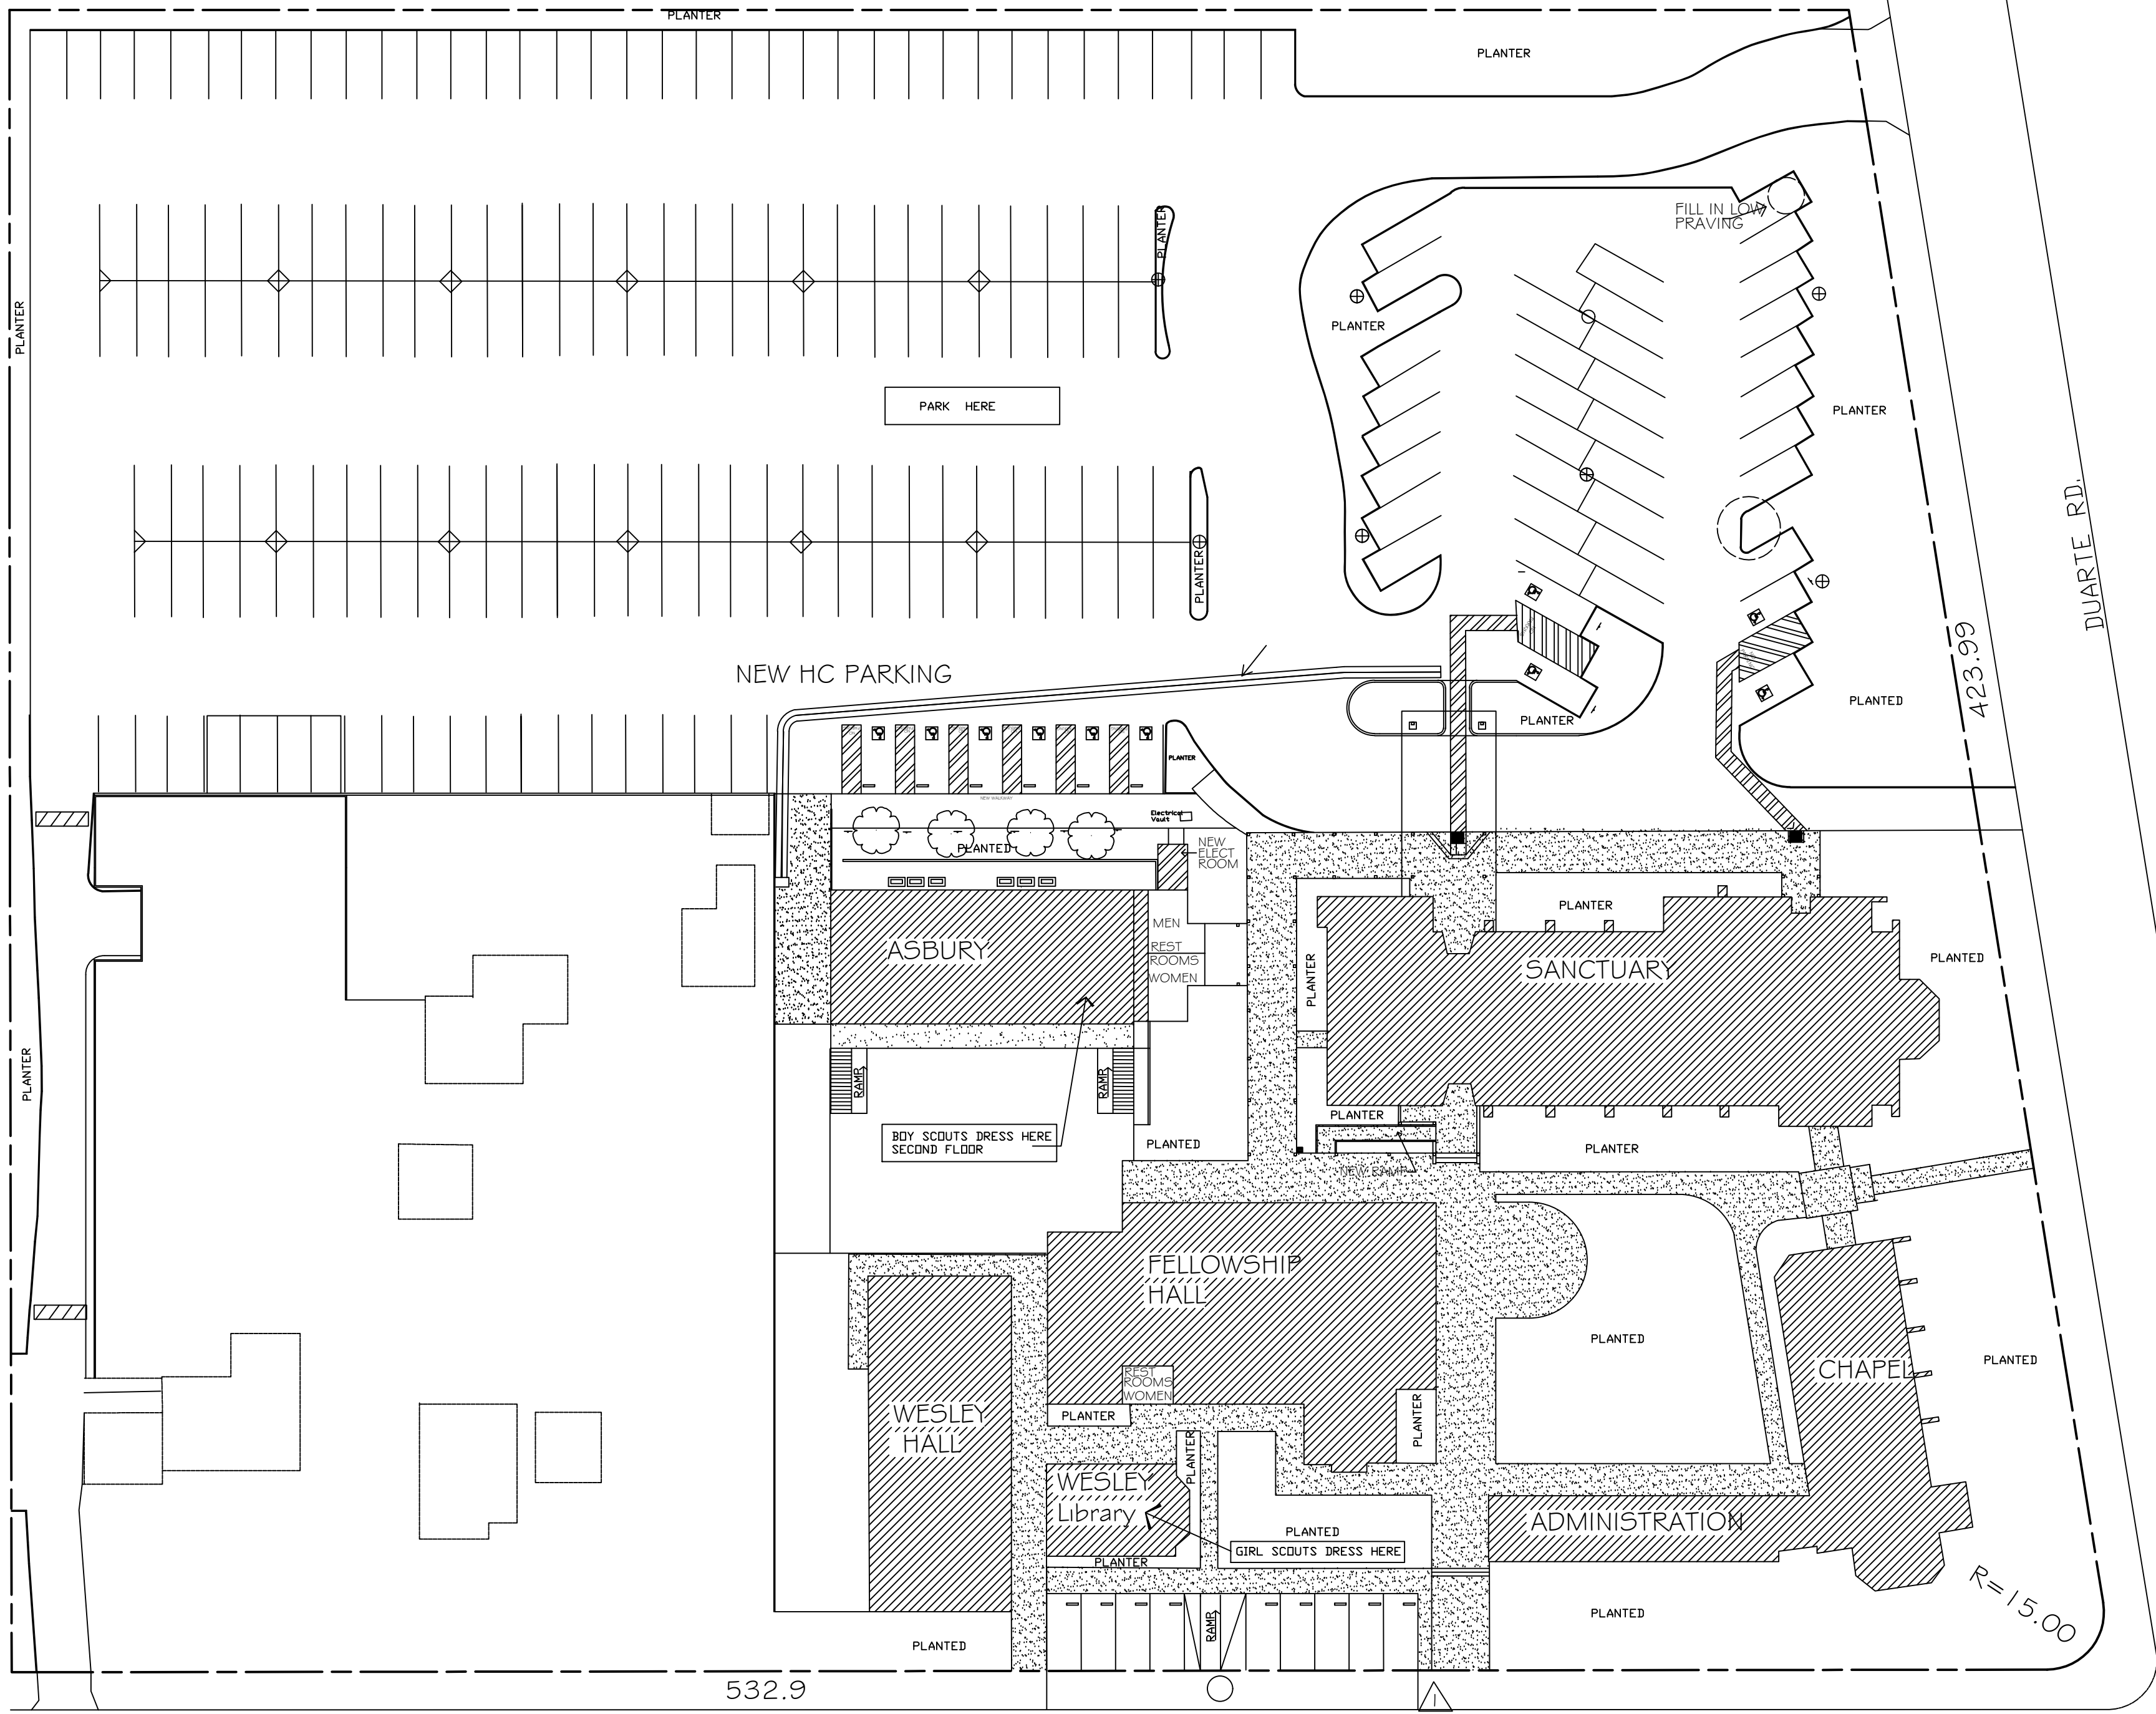

# SITE PLAN

1/32" = 1'-0"

